


IZIKO-NEW STAIRCASE

Iziko SA Museum, Cape Town

Design Brief - Stage 1
ACC039-NMA-AZ-Z-DR-AK-11091


Section Option 1 & 2

Scale 1:75

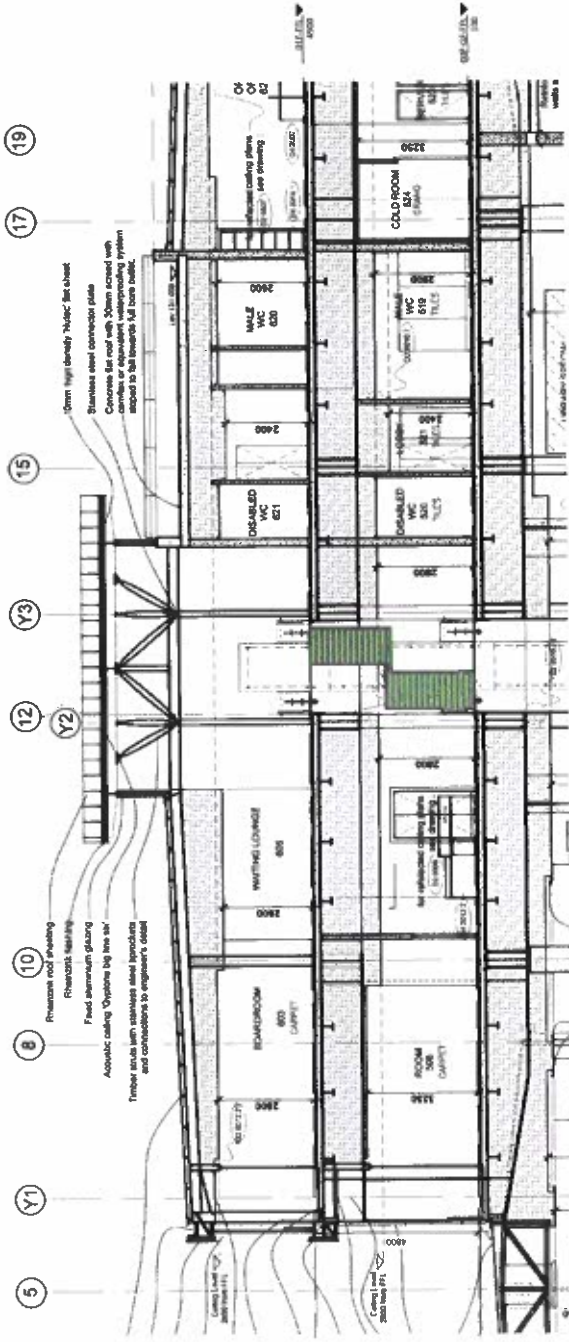

1 Section-Option 1

1:75

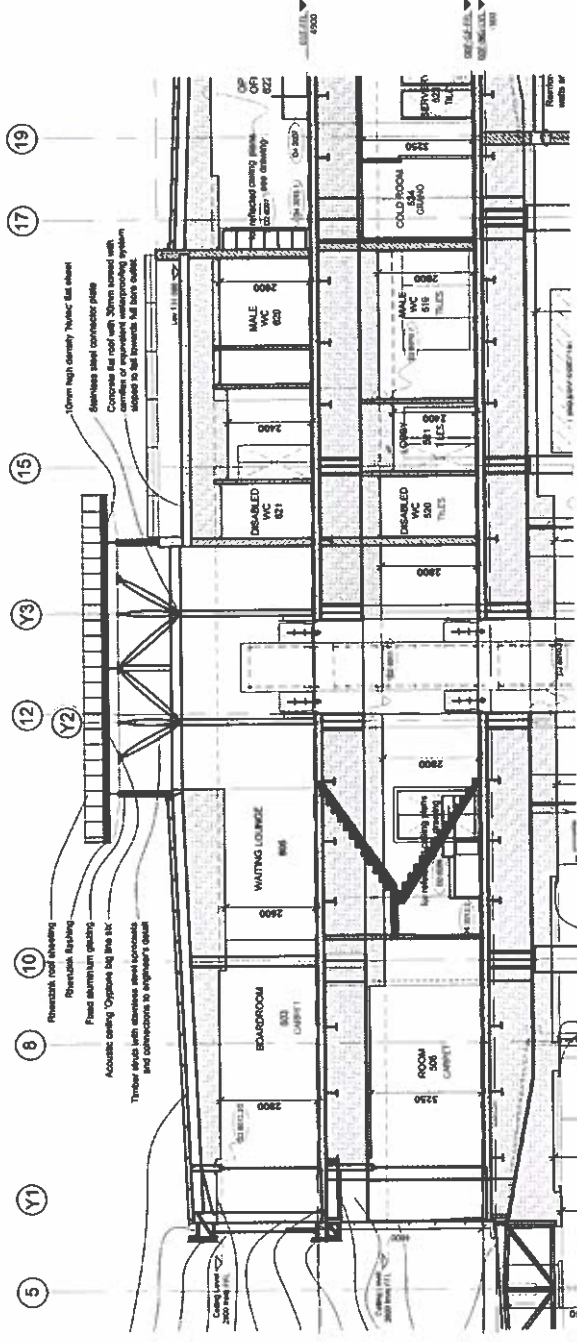

2 Section-Option 2

1:75


IZIKO-NEW STAIRCASE

Iziko SA Museum, Cape Town

Design Brief - Stage 1
A20399-AJAA-AZ-05F-DR-AX-11(1)

5th Floor - Option 1

Scale 1:75

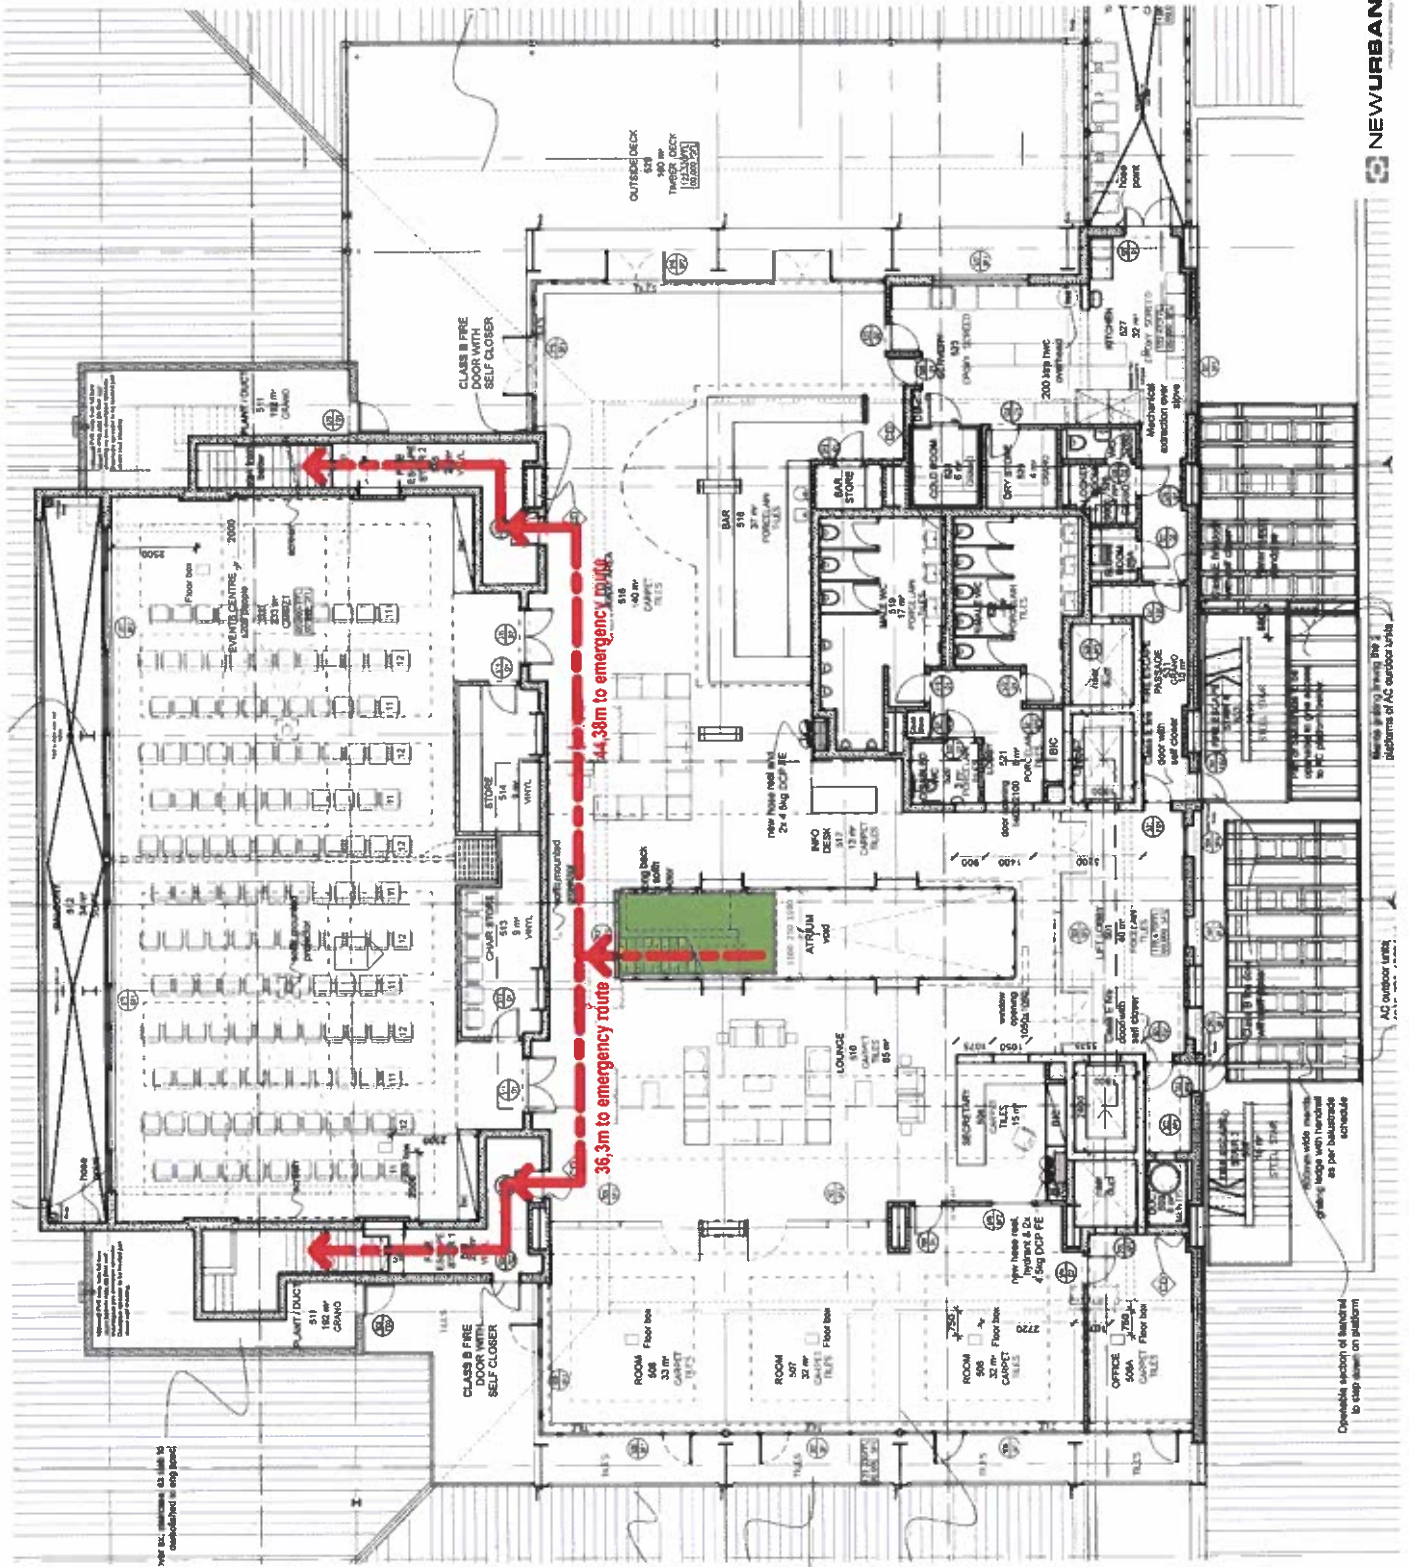

IZIKO-NEW STAIRCASE

Iziko SA Museum, Cape Town

Design Brief - Stage 1
 A20399-VU-42-49E-DR-04X11 (05)

6th Floor- Option 1

Scale 1:75

