



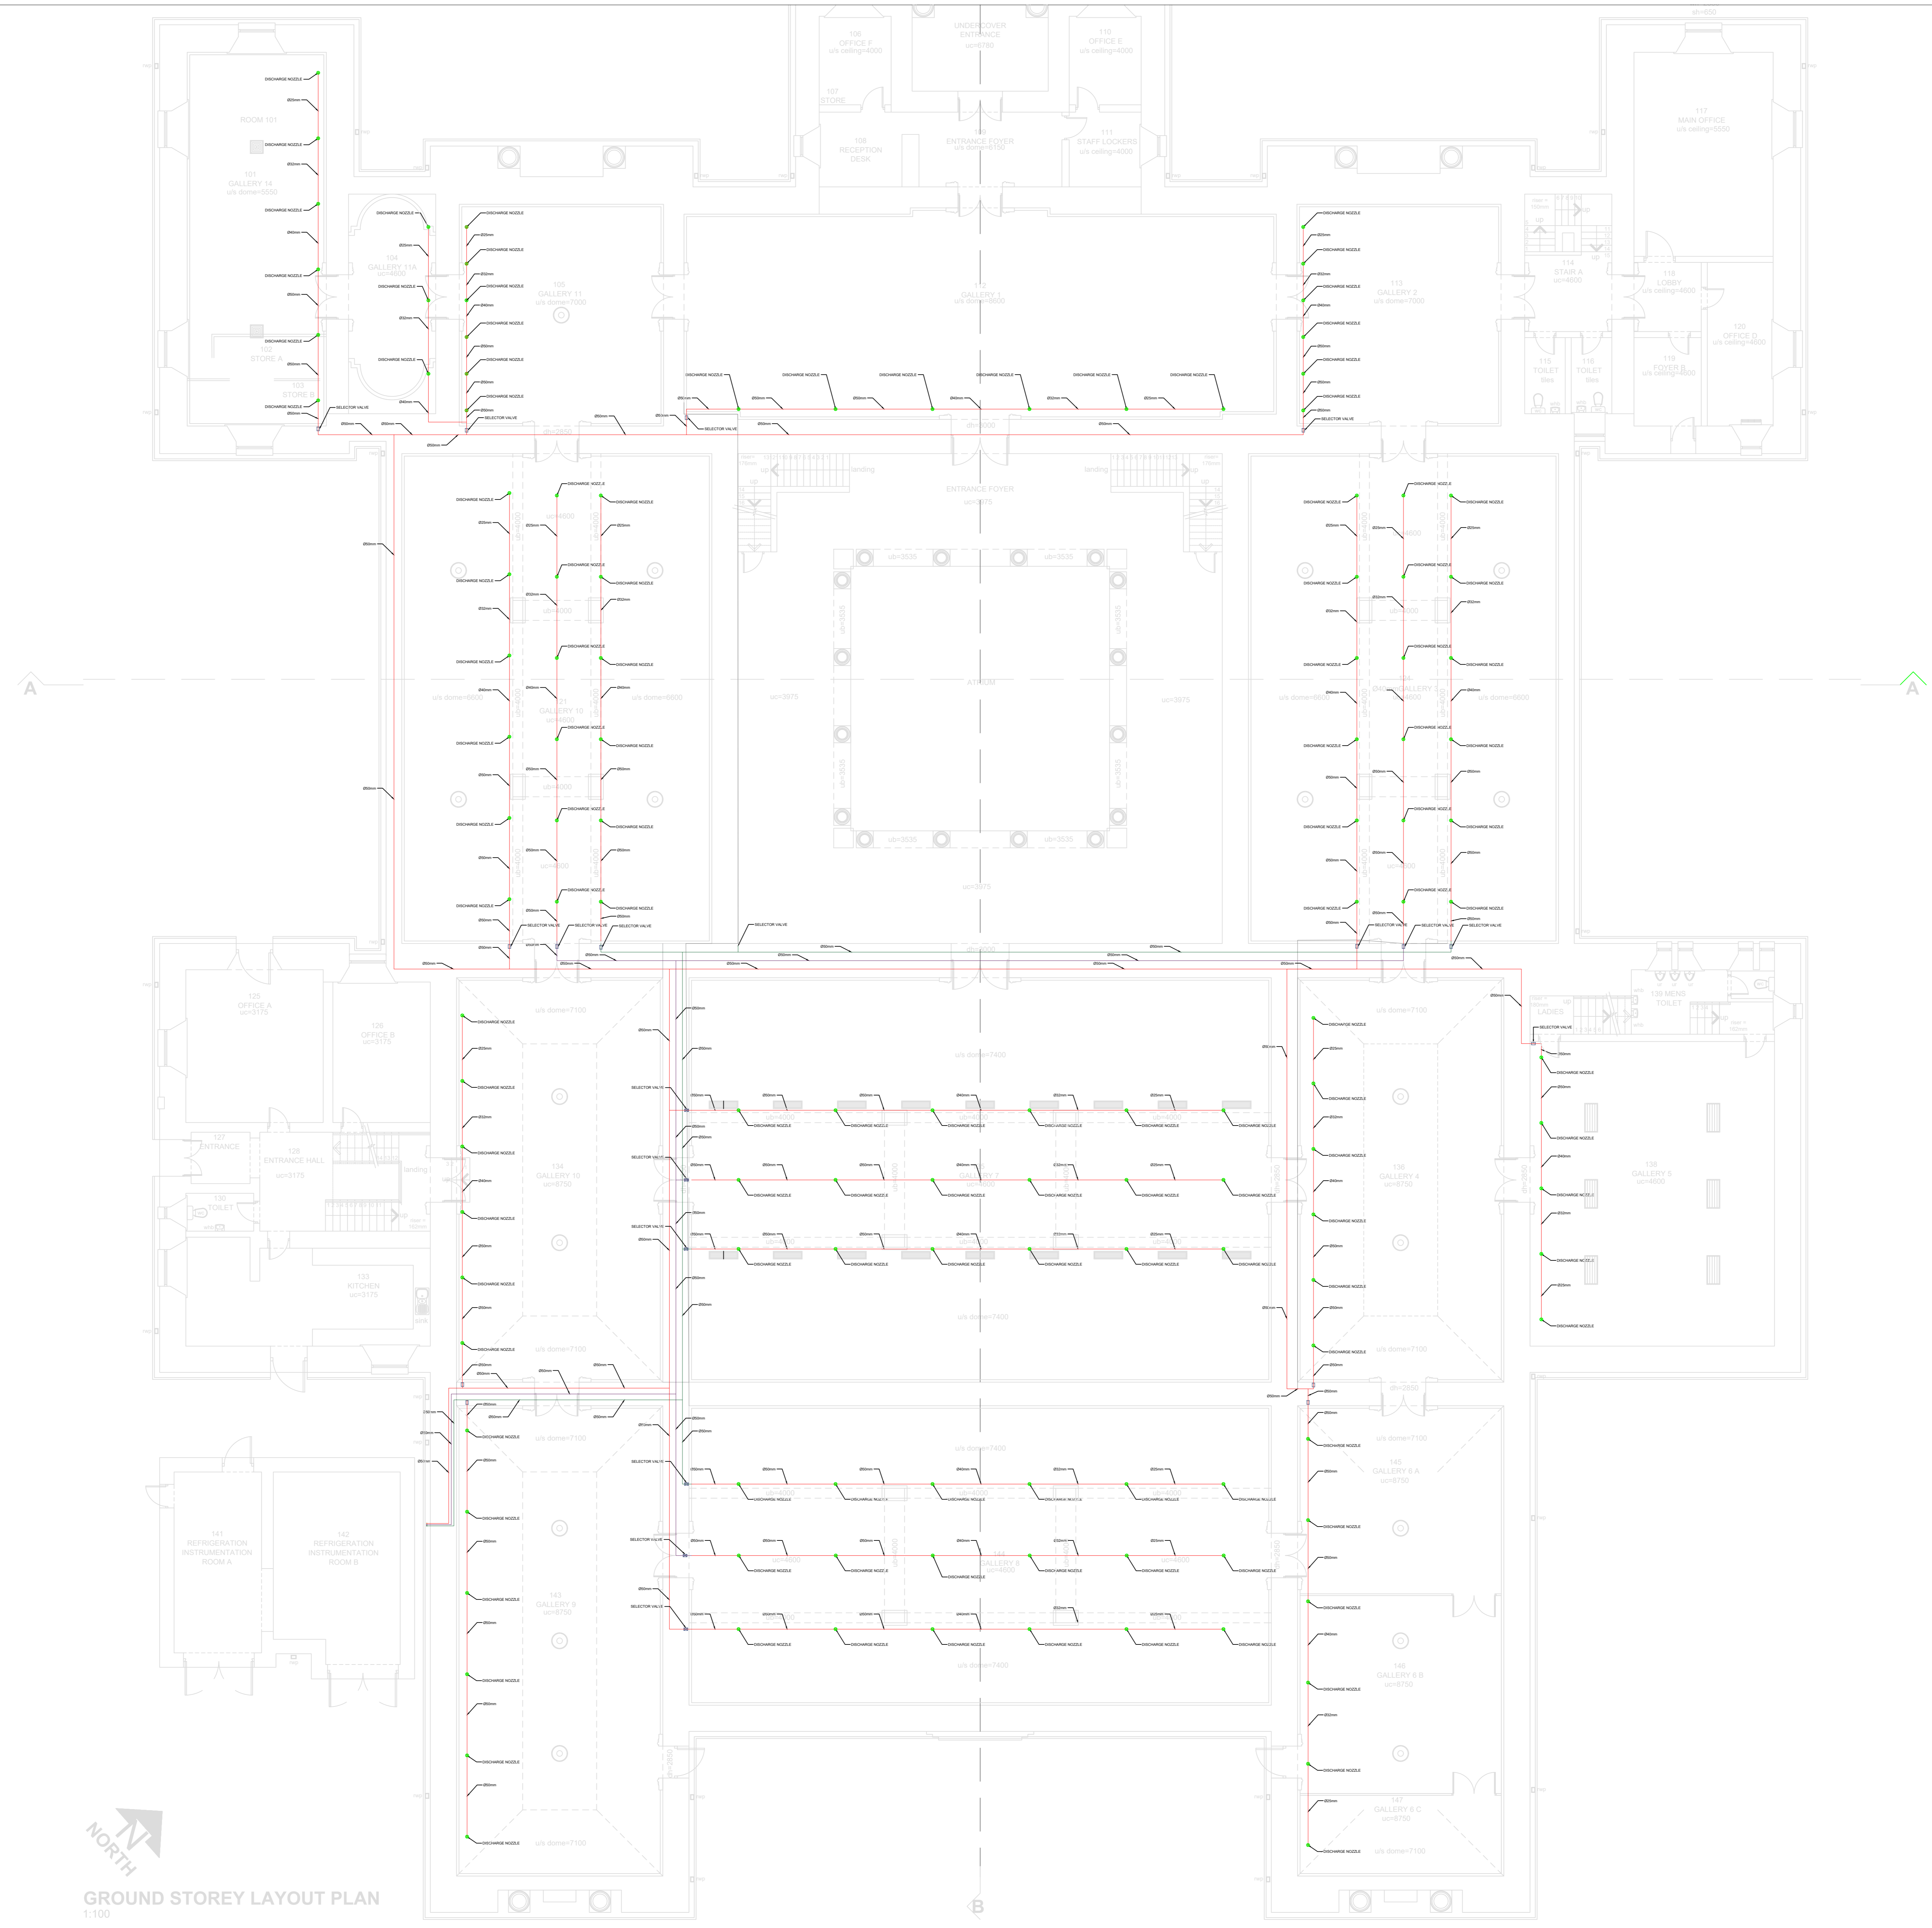


LEGEND

-  DISCHARGE NOZZLE
-  STEEL PIPE EN10220
-  SELECTOR VALVE
-  80L 300Bar CYLINDER



GROUND STOREY LAYOUT PLAN
1:100

REVISION / WYSIGING		
NO. NR.	DATE DATUM	DETAILS DETAIL
-	16-09-2020	ISSUED FOR INFORMATION
A	13-09-2021	ISSUED FOR TENDER

COPYRIGHT
ALL RIGHTS RESERVED

NO PART OF THIS DOCUMENT MAY BE REPRODUCED OR TRANSMITTED IN ANY FORM OR BY ANY MEANS, ELECTRONIC OR MECHANICAL, INCLUDING PHOTOCOPYING, RECORDING OR BY ANY INFORMATION STORAGE OR RETRIEVAL SYSTEM, WITHOUT PERMISSION IN WRITING FROM THE AUTHOR.

THIS DRAWING IS TO BE USED FOR THE ENGINEERING SERVICE DEPICTED ONLY. HERIEDE TEKENING MOET ALLEMOER GEBRUIK WORDEN VIR DIE INGENIEURSDIENSTE SOOS AANGEGEUI.

FIRE SUPPRESSION

MAIN CONTRACTOR/HOOFKONTRAKTEUR
-

DESIGNED BY: RL

CHECKED BY: RL

APPROVED BY: RL

SCALE: 1:100

DATE: 16-09-2020

DRAWING NO.: 6432/IG/02

PROJECT/PROJ: IZIKO SOUTH AFRICAN NATIONAL GALLERY & ANNEXE FIRE SUPPRESSION INSTALLATION

DRAWING TITLE/TEKENING TITEL: FIRE SUPPRESSION INSTALLATION SA NATIONAL GALLERY - GROUND STOREY

Office 203, Edward III Building
70 Edward Road, Bellville, 7530
Tel: +27 21 911 5284
Fax: +27 21 413 0428
cmb@cmbct.co.za
www.clinkscales.co.za



CLINKSCALES MAUGHAN - BROWN
CONSULTING MECHANICAL & ELECTRICAL ENGINEERS

PORT ELIZABETH EAST LONDON CAPE TOWN GEORGE

CLINKSCALES MAUGHAN-BROWN (PTY) LTD (2003/01026/07)